

Online RTI Application

<https://rti.mizoram.gov.in>

28/35

Applicant Name	Laldinpuia
Applicant Contact	9089284538
Applicant Address	Hmar Veng, Serchhip
Applicant File Attached	
Concern Department	School Education (Dte)
Related to welfare of BPL	No
BPL Proof	nil
Does it concern the life or liberty of a person	No
Submitted On	28th Sep, 22 9:06:45 am

Question:

Ka pu Serchhip DIET Girls Hostel sak mekah heng a hnuiaia ka zawhna te hi RTI kaltlanga min chhansak turin ka ngen a che

1. Serchhipa DIET Girls Hostel sak mek hi tunge a contractor? Engtika sak tan nge, engtik he a sakzawh hun tur?
2. He Building sak dan tur ruahmanna/drawing kimchang min pe thei em?
3. He building sak na atan hian sum engzah nge ruahman a nih? Contractor hnenah sum engzah nge pek chhuah fawh a nih(pek chhuah a nihna order/sanction letter copy nen).
4. He Building sakna tur sum hi khawi fund atanga lokal nge?

Answer:

No.A.45012/1/2019-SPO (SS)

**OFFICE OF THE STATE PROJECT DIRECTOR
SAMAGRA SHIKSHA, MIZORAM**

(Mizoram School Education Mission Society)
McDonald Hill, Zarkawt, Aizawl - 796007

Phone- 0389-2306951/+91 8731847214/+91 6009596345

e-mail: ssamizoram@gmail.com

Dated Aizawl, the 2nd November, 2022

To

Laldinpuia,
Hmar Veng, Serchhip

Subject:- **RTI hmanga Information chhanna**

Ka pu,

RTI hmanga online a i zawhna a chhanna ka rawn thawn a che.

I zawhna ;-

1. Serchhip DIET Girls Hostel sak mek hi tunge a contractor ? Engtika sak tan nge, engtik nge a sakzawh hun tur ?

Chhanna :- Serchhip DIET Girls Hostel satu contractor chu Allied Concern a ni a. Sak tan ni chu ni 2nd February, 2021 a ni a, tin, a sakzawh hun tur chu Covid-19 hripui vanga sawn hlat phalsak niin, ni 20th January, 2023 tih a ni.

2. He Building sak dan tur ruahmanna/drawing kimchang min pe thei em?

Chhanna:- aw, pe thei e (drawing copy enclosed)

3. He Building sak na atan hian sum engzah nge ruahman a nih ?. Contractor hnenah sum engzah nge pek chhuah tawh a nih (pek chhuah a nihna order/sanction letter copy nen)

Chhanna:- Building sak nan hian Rs. 2,15,01,309.38/- ruahman a ni. Contractor hnena pek chhuah tawh zat chu Rs. 1,98,83,435.04/- a ni. (sanction order copy enclosed)

4. He Building sakna tur sum hi khawi fund atanga lokal nge?

Chhanna:- Samagra Shiksha, Mizoram (2019-2020) PAB atanga fund lo kal a ni.

Enclo: As above

I rintlak,

(H. LALHRUAITLUANGA))
State Public Information Officer

&

Addl. State Project Director
Mizoram Samagra Shiksha

DIET HOSTEL AT SERCHHIP


OPENING DETAILS
 W/V - 1000X1719mm (sill - 914.4mm)
 D01 - 1000X2000mm
 W/V01 - 1524X1719mm (sill - 914.4mm) - Sliding widow

D02 - 762X2000mm
 W/V03 - 1245X2500mm
 W/V04 - 2250X2500mm
 V01 - 762X500mm

SHEET NO: 2

SHEET : GROUND FLOOR
 SCALE : 1:100

SAMIACRA SHIKSHA
 MIZORAM

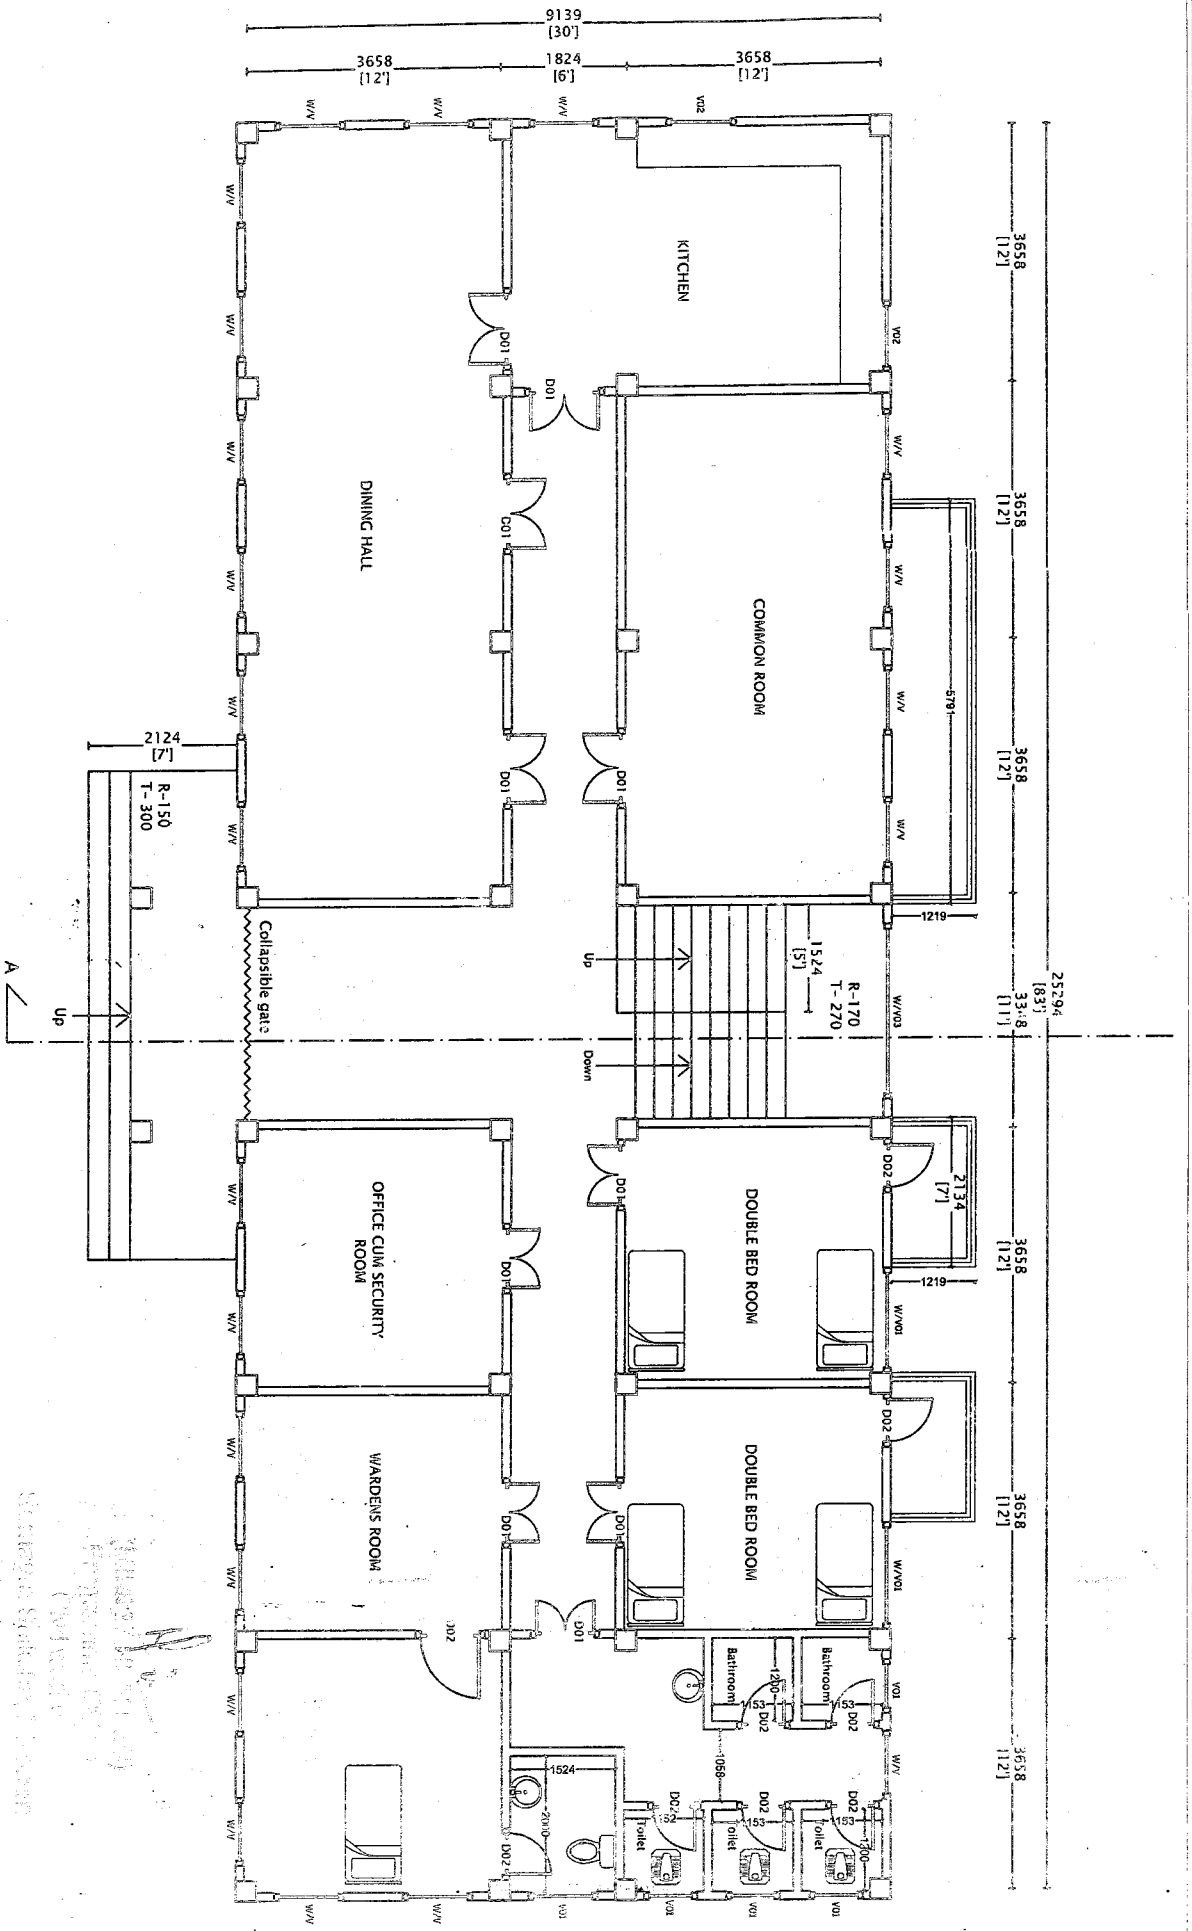

DIET HOSTEL AT SERCHHIP

PROGRAMME OFFICER
Civil works
Smt. Smt. Shiksha, Mizoram

SHEET NO: 3


SHEET : FIRST FLOOR

SCALE : 1 : 100

SAMAGRA SHIKSHA
MIZORAM

Handwritten signature and name: SHIKSHA SHIKSHA

A

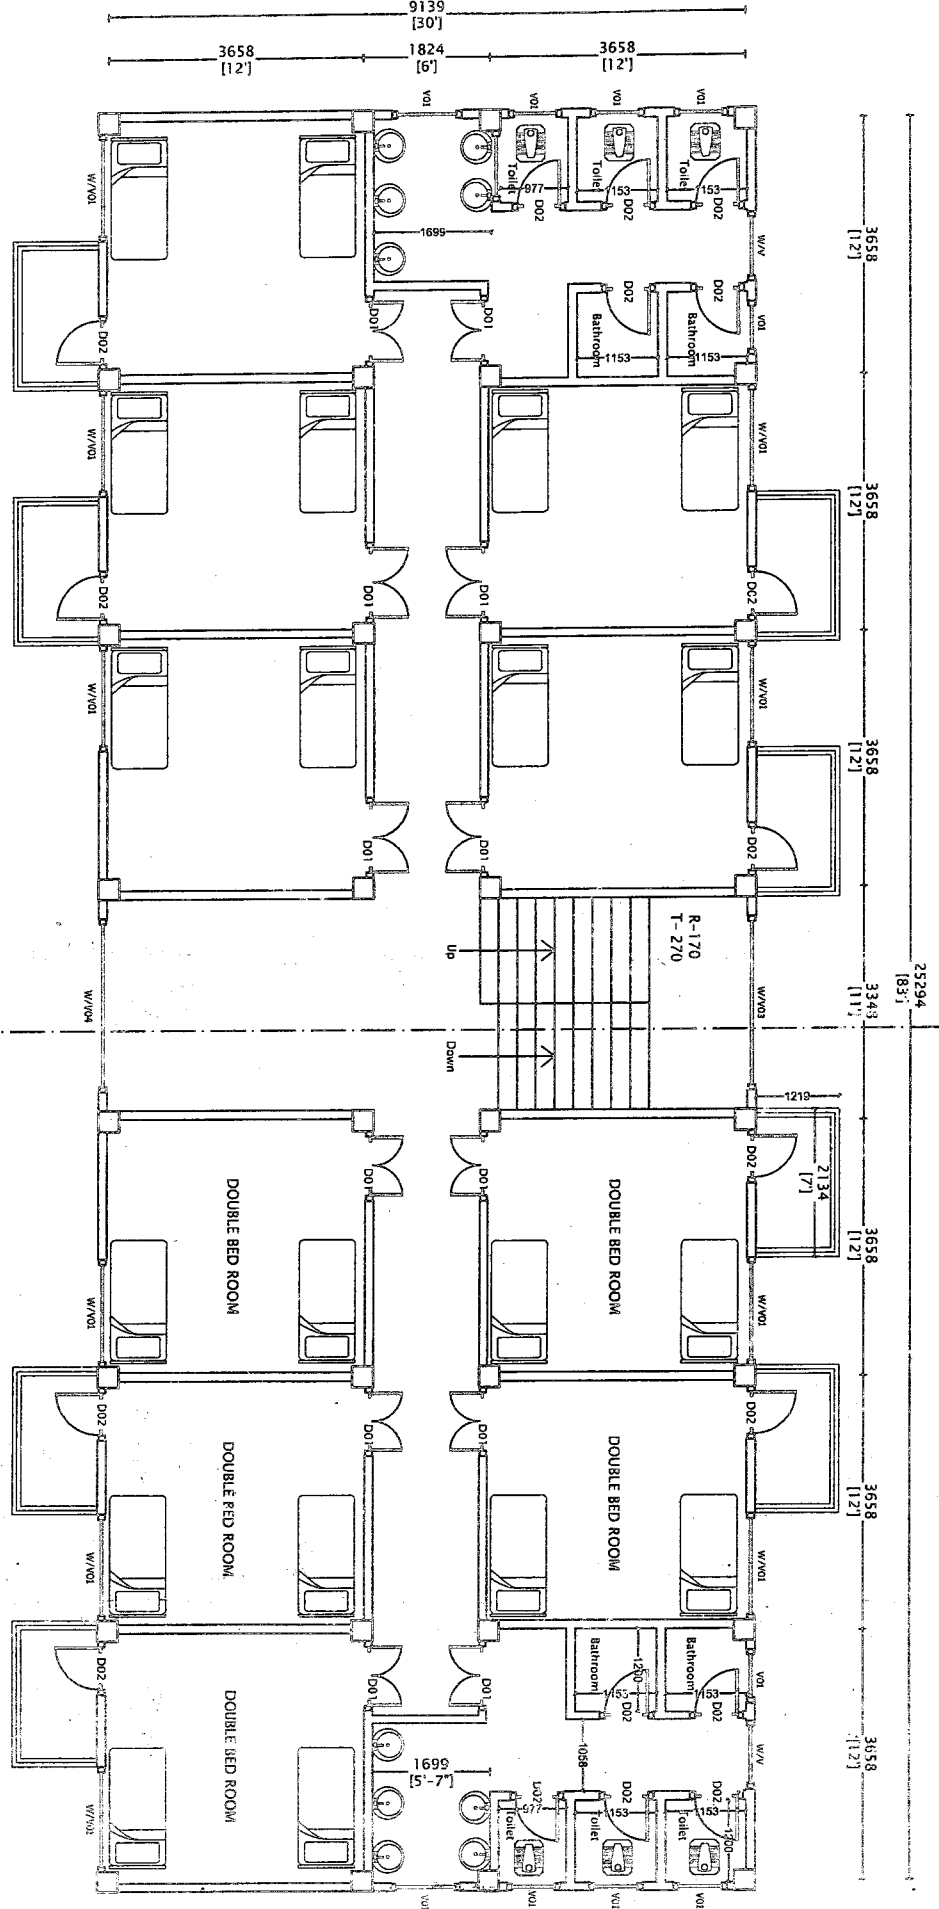

3658 [12'] 3658 [12'] 3658 [12'] 3658 [12'] 3658 [12'] 3658 [12'] 3658 [12']

25294 [83']

3343 [11']

1219

2134 [71]

171

1058

1699 [5'-7"]

DIET HOSTEL AT SERCHHIP

Samagra Shiksha, Mizoram


SHEET NO: 4

SHEET : SECOND FLOOR

SCALE : 1:100

SAMAGRA SHIKSHA
MIZORAM

(MIZORAM ALIEN)
PROJECTING OFFICE

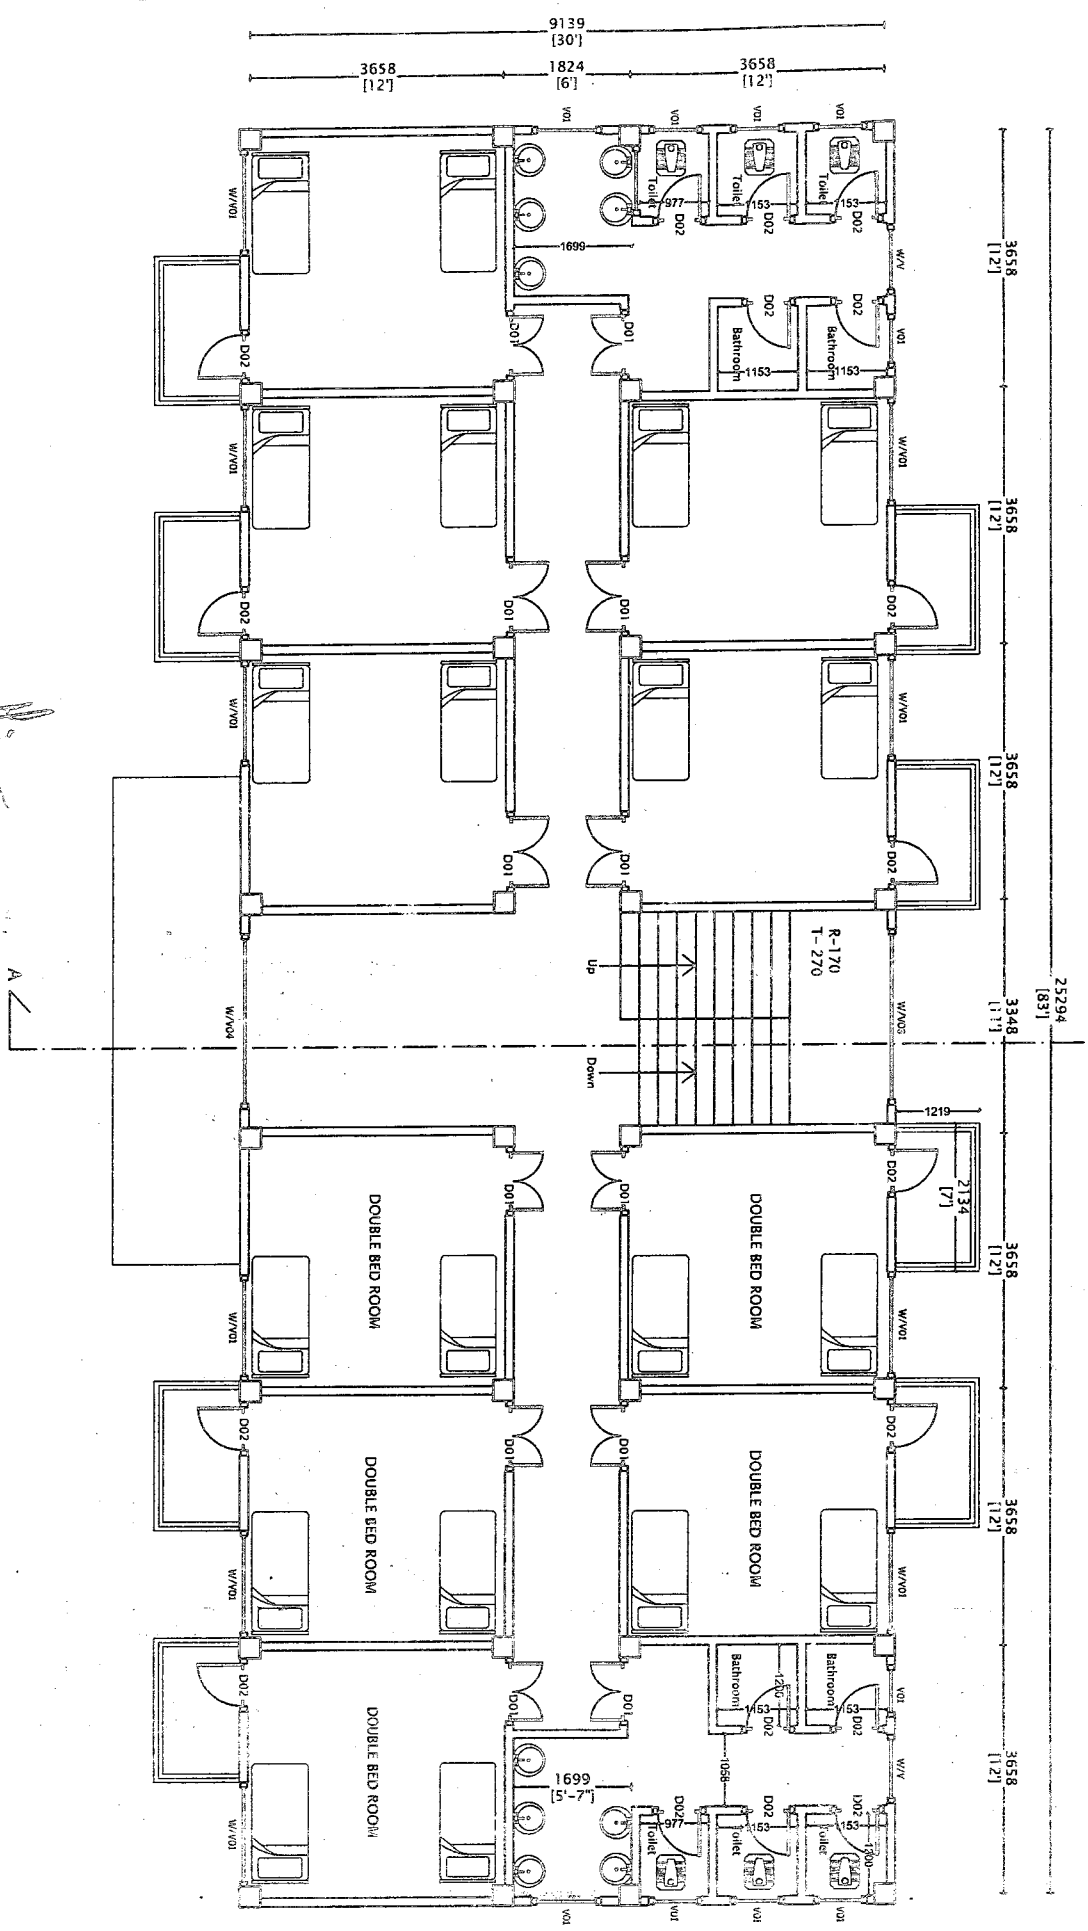

DIET HOSTEL AT SERCHHIP


Chief works
Sergo Shiksha, Mizoram


(SIGNED AND SEALED)
Proprietor's Office

SHEET NO:
5

SHEET : SECTION A
SCALE : 1:100

SAMAGRA SHIKSHA
MIZORAM

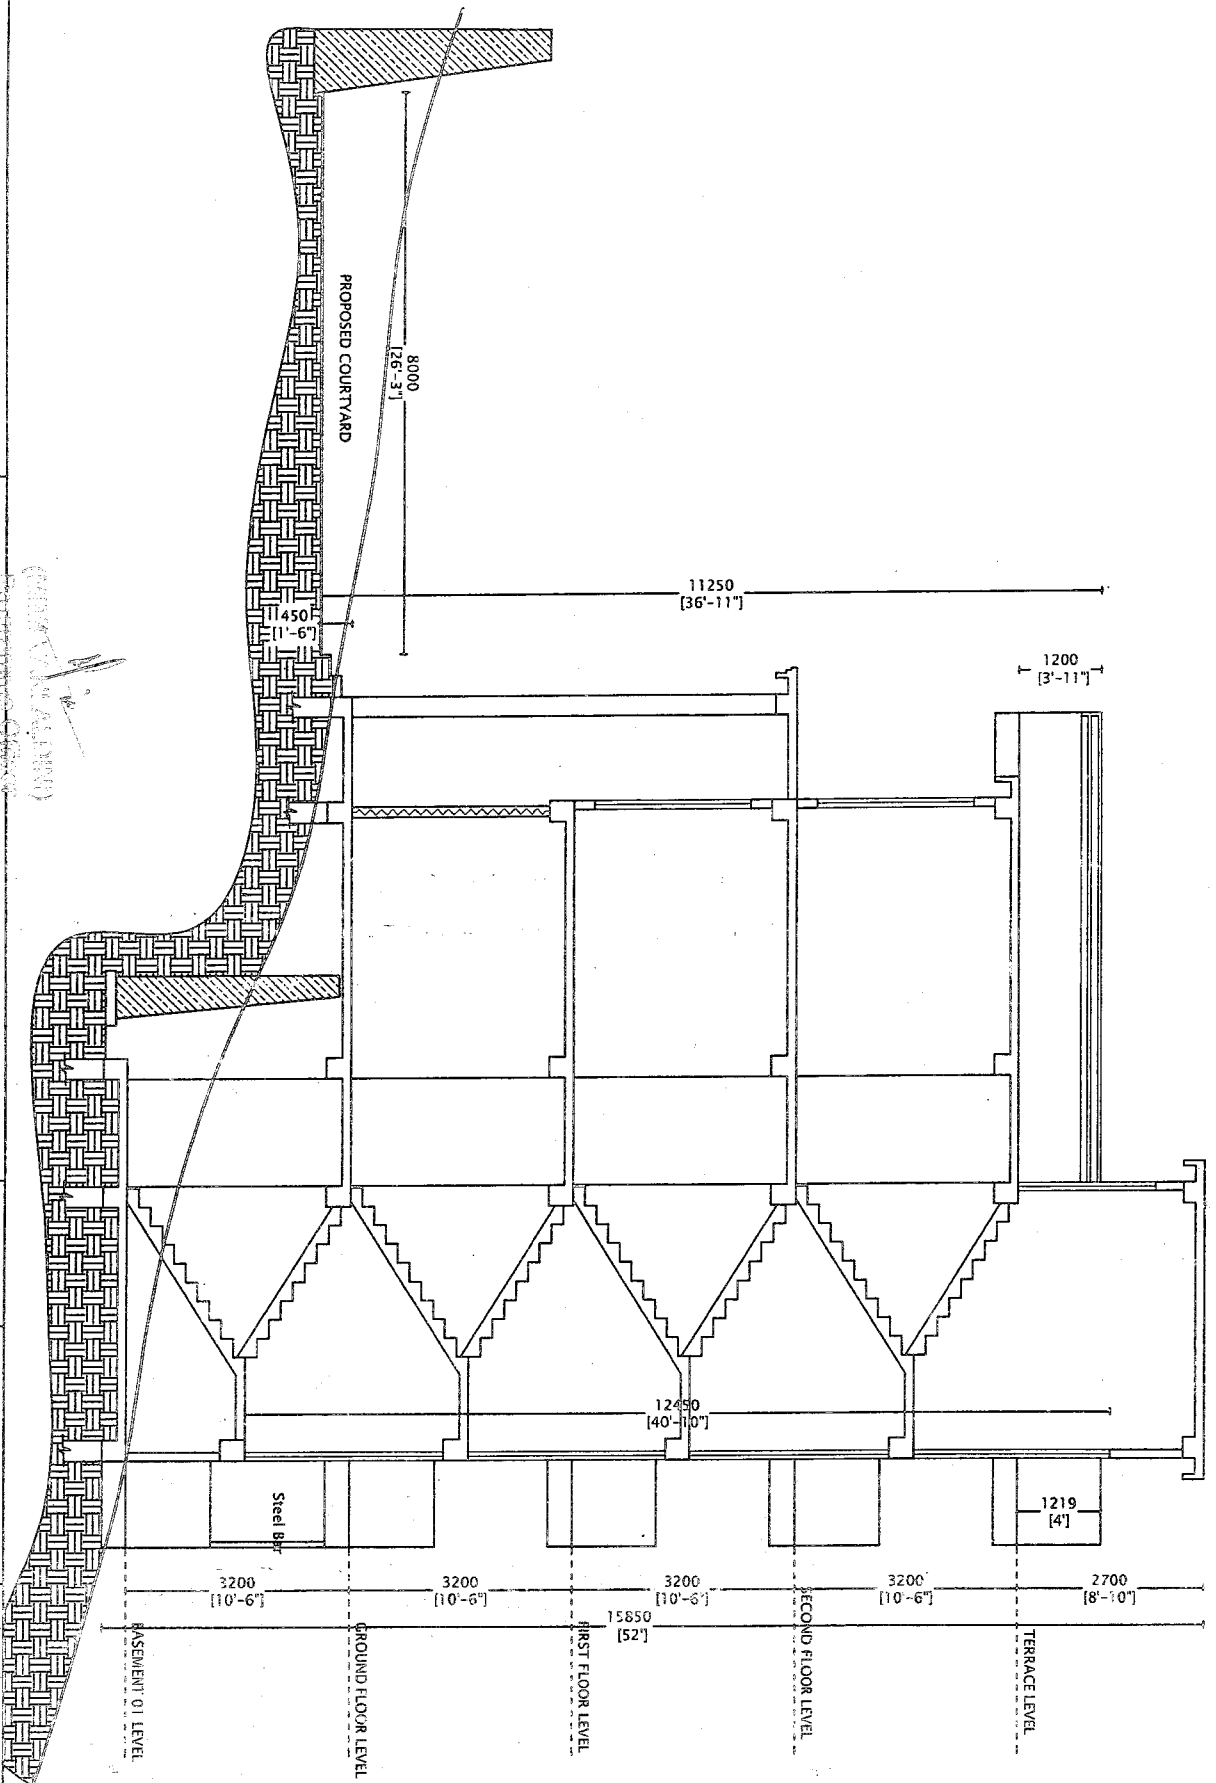

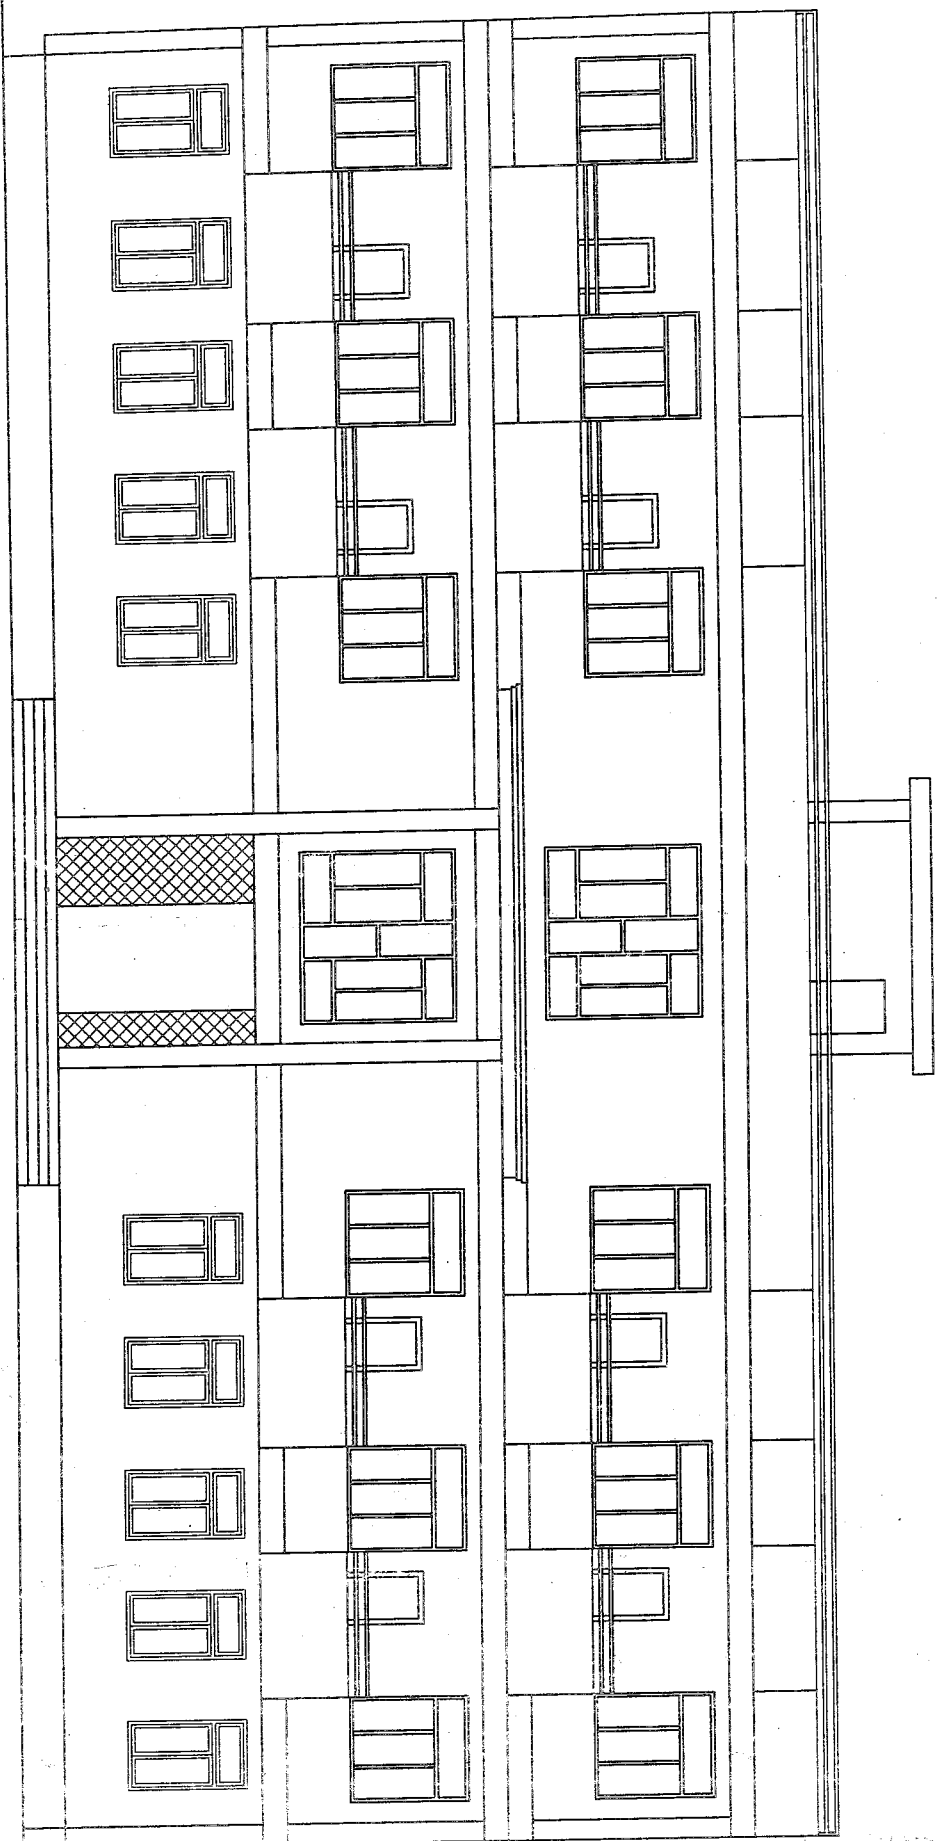

10/11/2011
 N. J. J. J.
 ARCHITECT

DIET HOSTEL AT SERCHHIP

PROJECTING OFFICE
 CHAIR V. O. O. O.
 SERCHHIP, SHIKHIA, MIZORAM

SHEET NO:

6

SHEET : FRONT ELEVATION

SCALE : 1:100

SAMAGRA SHIKSHA
 MIZORAM


DIET HOSTEL AT SERCHHIP

Prepared by: *[Signature]*
Checked by: *[Signature]*
Engineer (Architect), Bongaigaon

SHEET NO: 7

SHEET : ROOF PLAN
SCALE : 1:100

SAMAGRA SHIKSHA
MIZOPAM

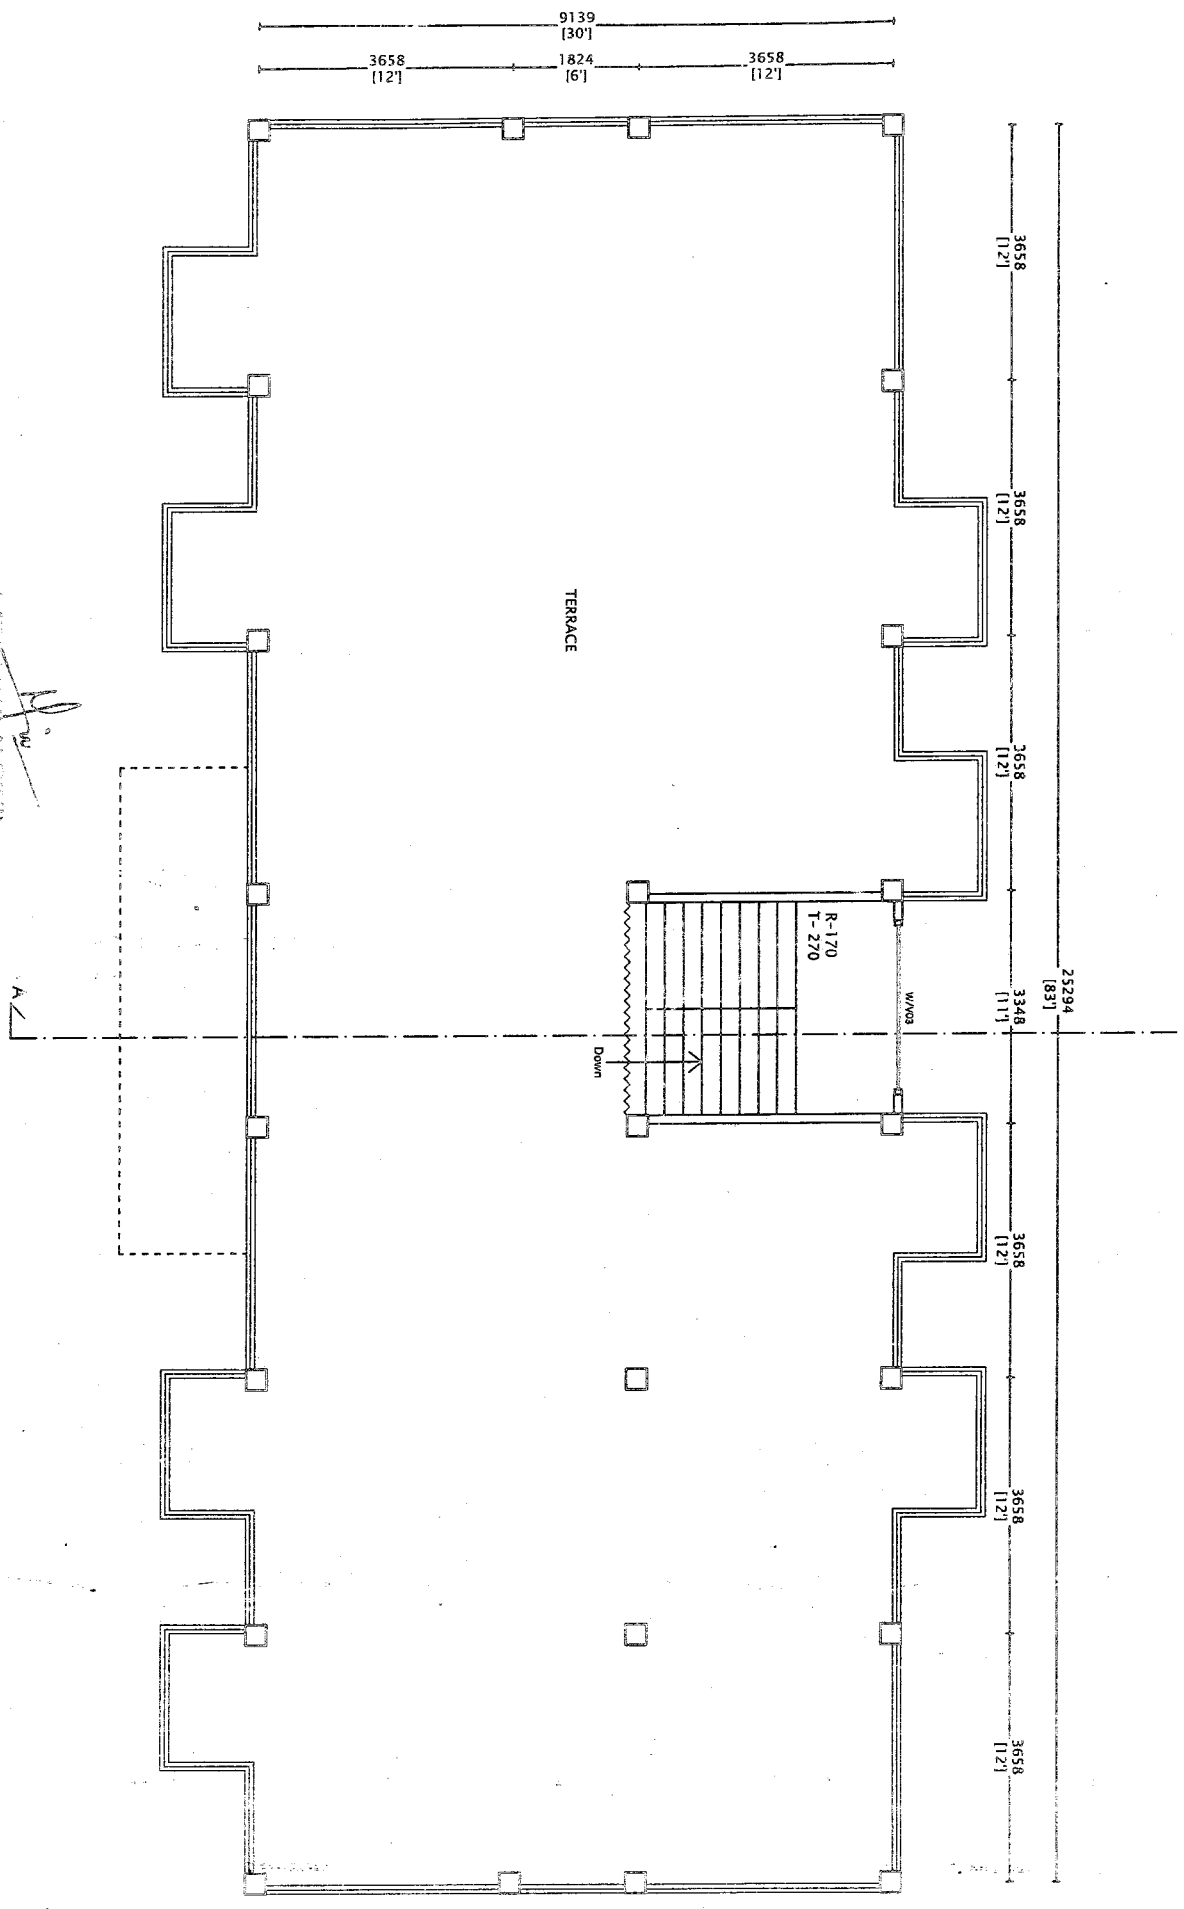

No.D.46012/1/2019 – SPO (SS)

**OFFICE OF THE STATE PROJECT DIRECTOR
SAMAGRA SHIKSHA, MIZORAM**

Mc Donald Hill, Zarkawt, Aizawl - 796007

Phone – (0389) 2306951; e-mail: ssamizoram@gmail.com/mizoramrmsa@gmail.com

Dated Aizawl, the 15th April, 2021

SANCTION ORDER

The construction of DIET & SCERT Buildings are in progress. The work was supervised by Samagra Engineers through concerned DPO's. The works done are satisfactory and a Running Bill – I amounting to **Rs. 40813711.88/- (Rupees Four Crore Eight lakhs thirteen thousand seven hundred eleven and eighty eight paise) only** is prepared and may be released.

S/No	DISTRICT	WORK NAME	Amount	Cost Index		Total
1	Aizawl District	Aizawl DIET	₹ 28,07,499.53			₹ 28,07,499.53
2	Aizawl District	SCERT Extension	₹ 42,50,568.36			₹ 42,50,568.36
3	Lawngtlai District	Lawngtlai Hostel	₹ 90,95,520.13	8.18%	₹ 7,44,013.55	₹ 98,39,533.68
4	Lawngtlai District	DIET Extension	₹ 46,38,376.51	8.18%	₹ 3,79,419.20	₹ 50,17,795.71
5	Mamit District	DIET Extension	₹ 43,70,521.06	2.70%	₹ 1,18,004.07	₹ 44,88,525.13
6	Mamit District	Mamit Hostel	₹ 98,55,198.94	2.70%	₹ 2,66,090.37	₹ 1,01,21,289.31
7	Kolasib District	DIET Hostel	₹ 97,98,181.48	-1.59%	₹ -1,55,791.09	₹ 96,42,390.39
8	Kolasib District	DIET Vertical Extension	₹ 51,51,214.66	-1.59%	₹ -81,904.31	₹ 50,69,310.35
9	Serchhip District	DIET Hostel	₹ 99,85,131.29	3.73%	₹ 3,72,445.40	₹ 1,03,57,576.69
10	Siaha District	DIET Hostel	₹ 92,14,053.64	15.42%	₹ 14,20,807.07	₹ 1,06,34,860.71
11	Siaha District	DIET Vertical Extension	₹ 40,54,083.28	15.42%	₹ 6,25,139.64	₹ 46,79,222.92
				Total Bill=		₹ 7,69,08,572.78
				Labour cess 1%		₹ 7,69,085.73
				TDS 2%		₹ 15,38,171.46
				Deduct steel		₹ 3,34,03,060.85
				Deduct security 2.5%		₹ 19,22,714.32
			Amount payable for RAI			₹ 4,08,13,711.88

Note : Labour CESS certificate will be provided in the next bill.

The expenditure shall be debited from the account head of **Teacher Education, Civil Works, Samagra Shiksha**.

The amount shall be released to Allied Concern, Dawrpui, Canteen Kual.

All codal formalities shall be strictly observed while incurring the expenditure.

45

259

No.D.46013/7/2019 – SPO (SS)

**OFFICE OF THE STATE PROJECT DIRECTOR
SAMAGRA SHIKSHA, MIZORAM**

Mc Donald Hill, Zarkawt, Aizawl - 796007

Phone – (0389) 2306951; e-mail: ssamizoram@gmail.com/mizoramrsa@gmail.com

Dated Aizawl, the 10th September, 2021

SANCTION ORDER

The construction of DIET & SCERT Buildings are in progress. The work was supervised by Samagra Engineers through concerned DPO's. The works done are satisfactory and a Running Bill – II amounting to **Rs. 7,12,83,386.00/- (Rupees Seven Crore Twelve Lakhs Eighty Three thousand Three Hundred Eighty Six) only** is prepared.

Sl. No	Year	District	Name of Work	RAII	Labour CESS 1%	Deduct Secured advance	TDS 2%	Deduct Security	Amount payable for RA II
1	2018-2019	Aizawl	Horizontal Extension and Brick Wall fencing of SCERT	2326471.19	23264.71	26009.64	46529.42	58161.7798	22,19,035.06
2		Aizawl	DIET Extension	1107913.22	11079.13	0	22158.26	27697.8305	10,69,136.26
3		Champhai	DIET Extension	4646180.75	46461.81	2156202.1	92923.62	116154.519	23,27,362.32
4		Kolasib	DIET Extension	1362983.08	13629.83	0	27259.66	34074.577	13,15,278.67
5	2019-2020	Siaha	DIET Extension	1318731.53	13187.32	0	26374.63	32968.2883	12,72,575.93
6		Serchhip	DIET Extension	2410481.34	24104.81	0	48209.63	60262.0335	23,26,114.49
7		Lawngtlai	DIET Extension	1729753.01	17297.53	0	34595.06	43243.8253	16,69,211.65
8		Mamit	DIET Extension	1784837.77	17848.38	0	35696.76	44620.9443	17,22,368.45
9		Siaha	Construction of DIET Hostel	10369116.85	103691.17	1947853.18	207382.34	259227.921	80,58,344.58
10		Champhai	Construction of DIET Hostel	20012747.02	200127.47	7141153.01	400254.94	500318.676	1,21,71,147.86
11		Serchhip	Construction of DIET Hostel	9525858.35	95258.58	0	190517.17	238146.459	91,92,453.31
12		Kolasib	Construction of DIET Hostel	9150345.45	91503.45	775095.75	183006.91	228758.636	80,54,987.61
13		Lawngtlai	Construction of DIET Hostel	11114118.2	111141.18	0	222282.36	277852.955	1,07,25,124.06
14		Mamit	Construction of DIET Hostel	9497772.1	94977.72	5104.5	189955.44	237444.303	91,60,245.58
Total				86357309.86	863573.10	12051418.18	1727146.20	2158932.75	7,12,83,385.83

Say 7,12,83,386.00

Due to insufficient availability of fund, an amount of **Rs. 6,05,90,878.00 (Rupees Six Crore Five lakhs Ninety Thousand Eighty Hundred and Eight) Only** i.e 85% of RA-II may be released. The remaining amount **Rs.1,06,92,508.00(Rupees One Crore Six Lakh Ninety Two Thousand Five Hundred and Eight) Only** i.e 15% amount of RA-II will be released when fund is available.

The expenditure shall be debited from the account head of *Teacher Education, Civil Works, Samagra Shiksha.*

The amount shall be released to Allied Concern, Dawrpui, Canteen Kual.

All codal formalities shall be strictly observed while incurring the expenditure.

Lalmachhuana 10/9/21
(LALMACHHUANA)

State Project Director
Samagra Shiksha, Mizoram